


#### GENERAL MOBILITY SYSTEM



#### GREENERY, NATURE AGRICULTURE SYSTEM




#### ISSUES

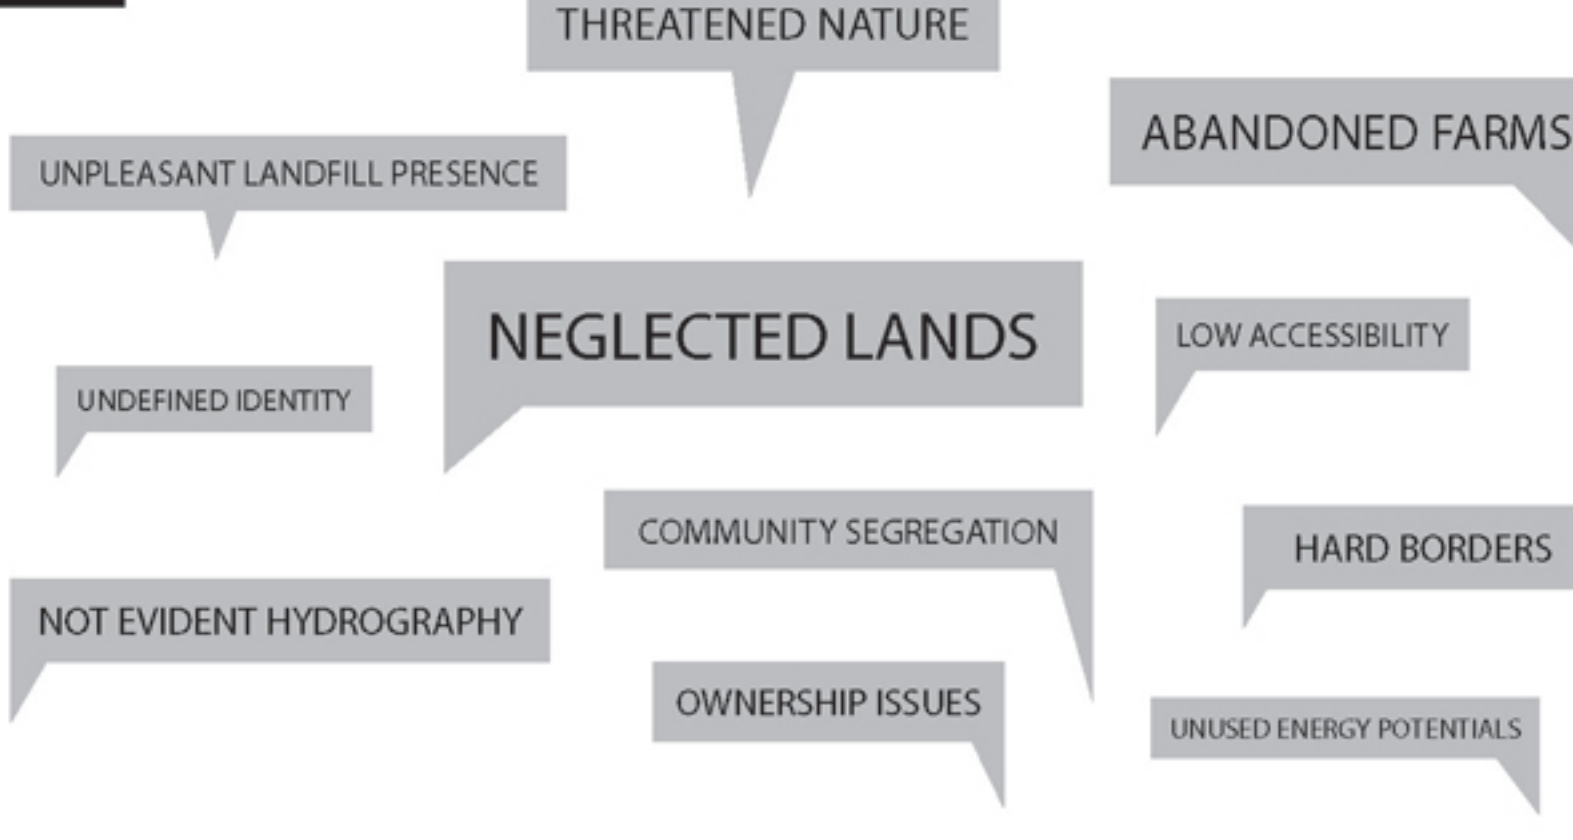

#### POSITIVE/NEGATIVE ASPECTS/POTENTIALS


SCALE 1:10 000

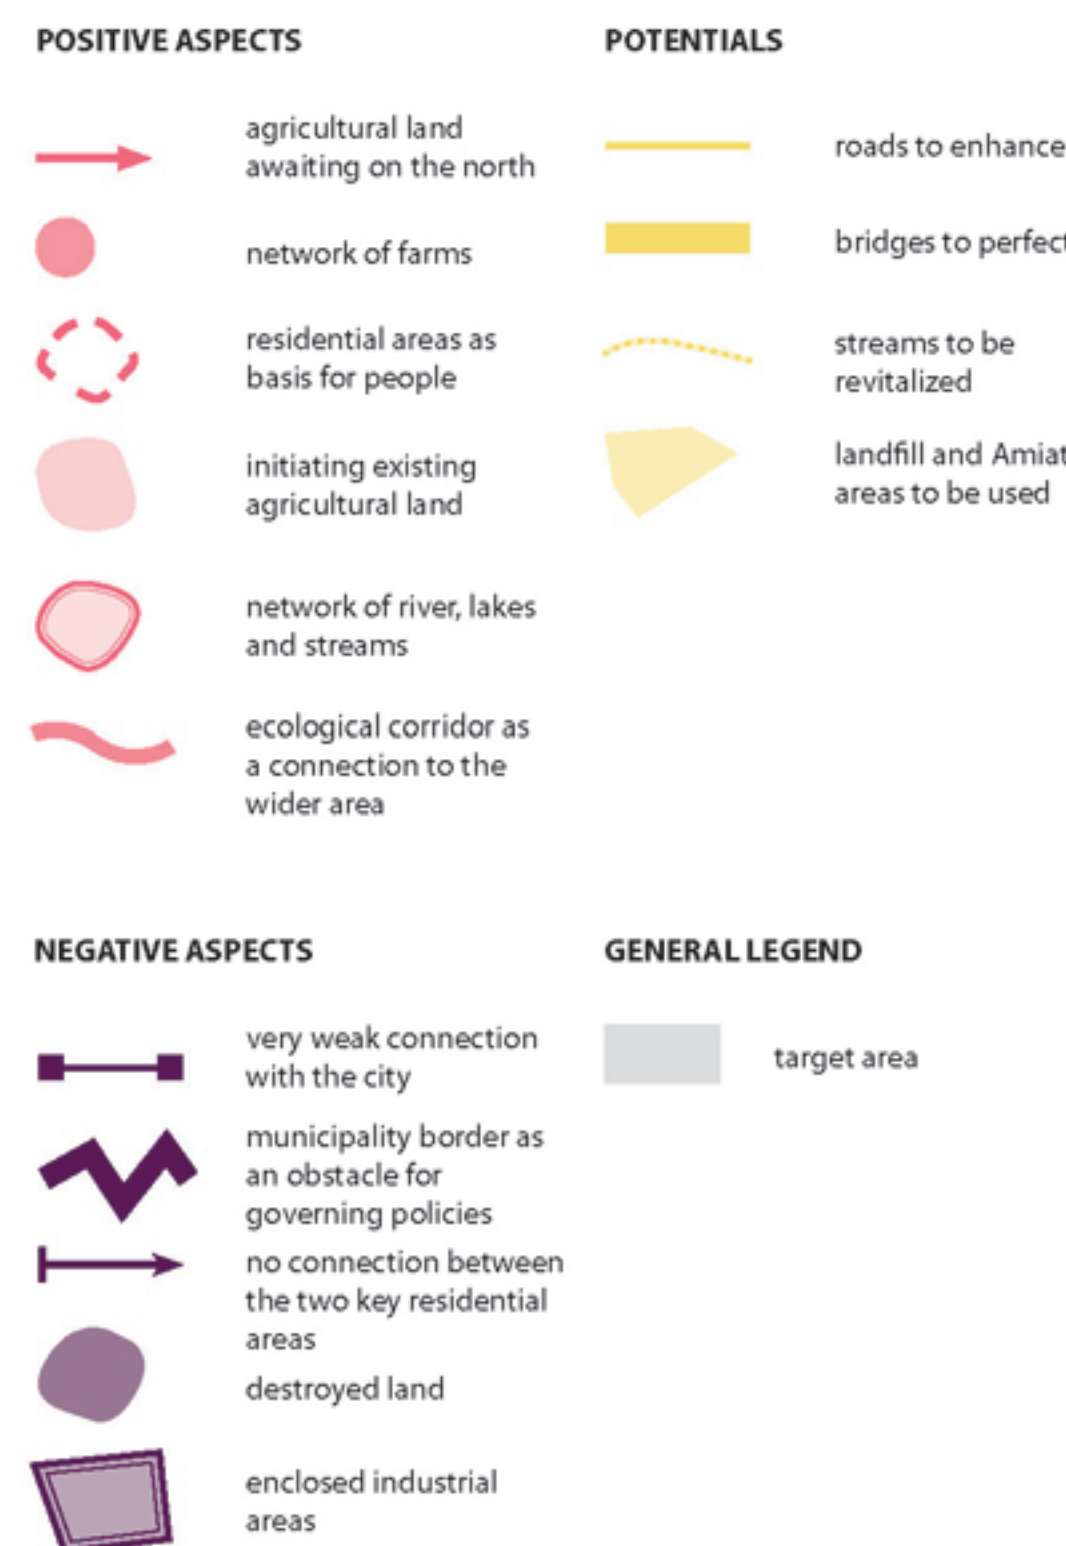

#### A CRITIQUE TO THE MASTERPLAN



#### BUILT ENVIRONMENT AND PATRIMONY

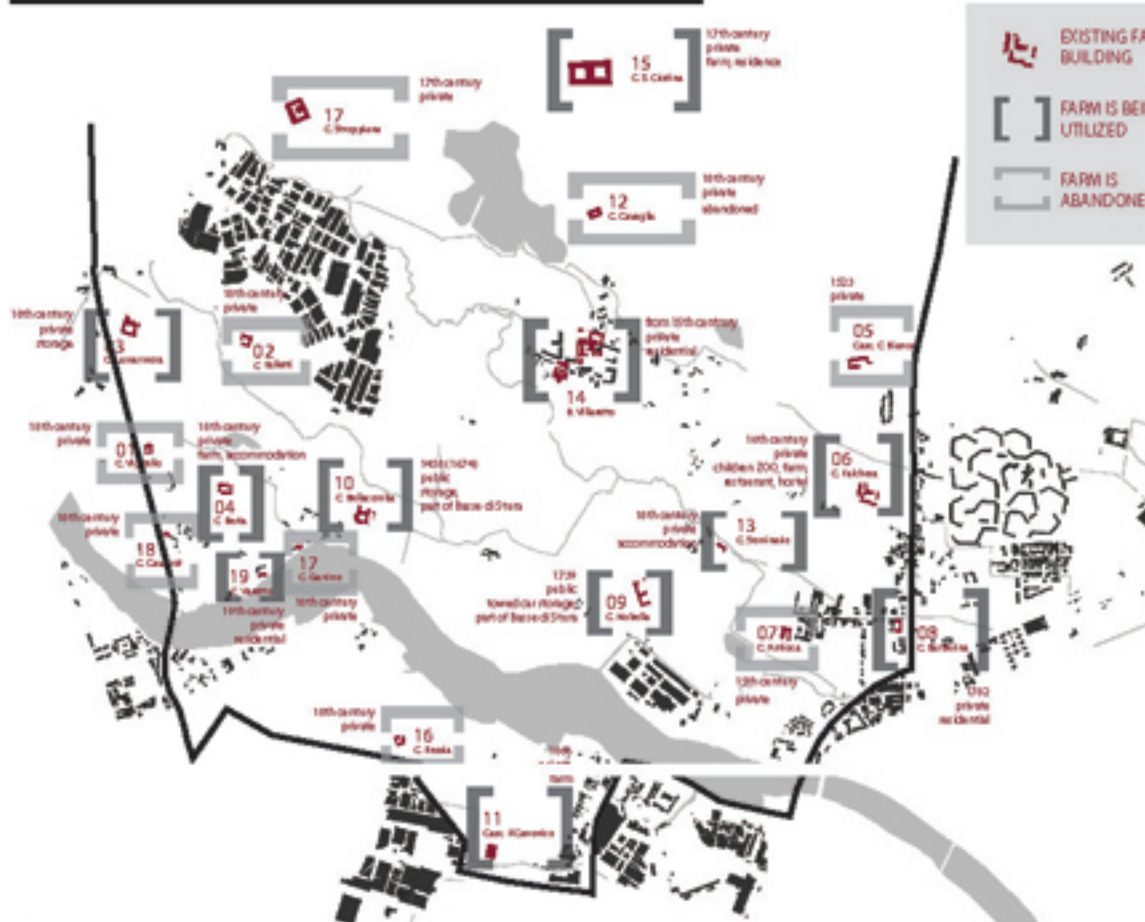


#### TRANSPORT SYSTEM RELEVANT ISSUES




#### SOUTH-NORTH SECTION OF THE AREA




#### WEST-EAST SECTION OF THE AREA

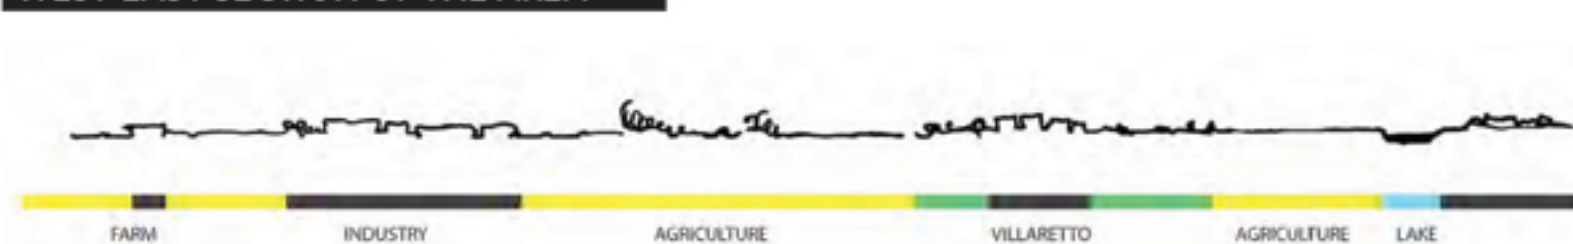

#### AGRICULTURAL AND NATURAL AREAS AND PATHS

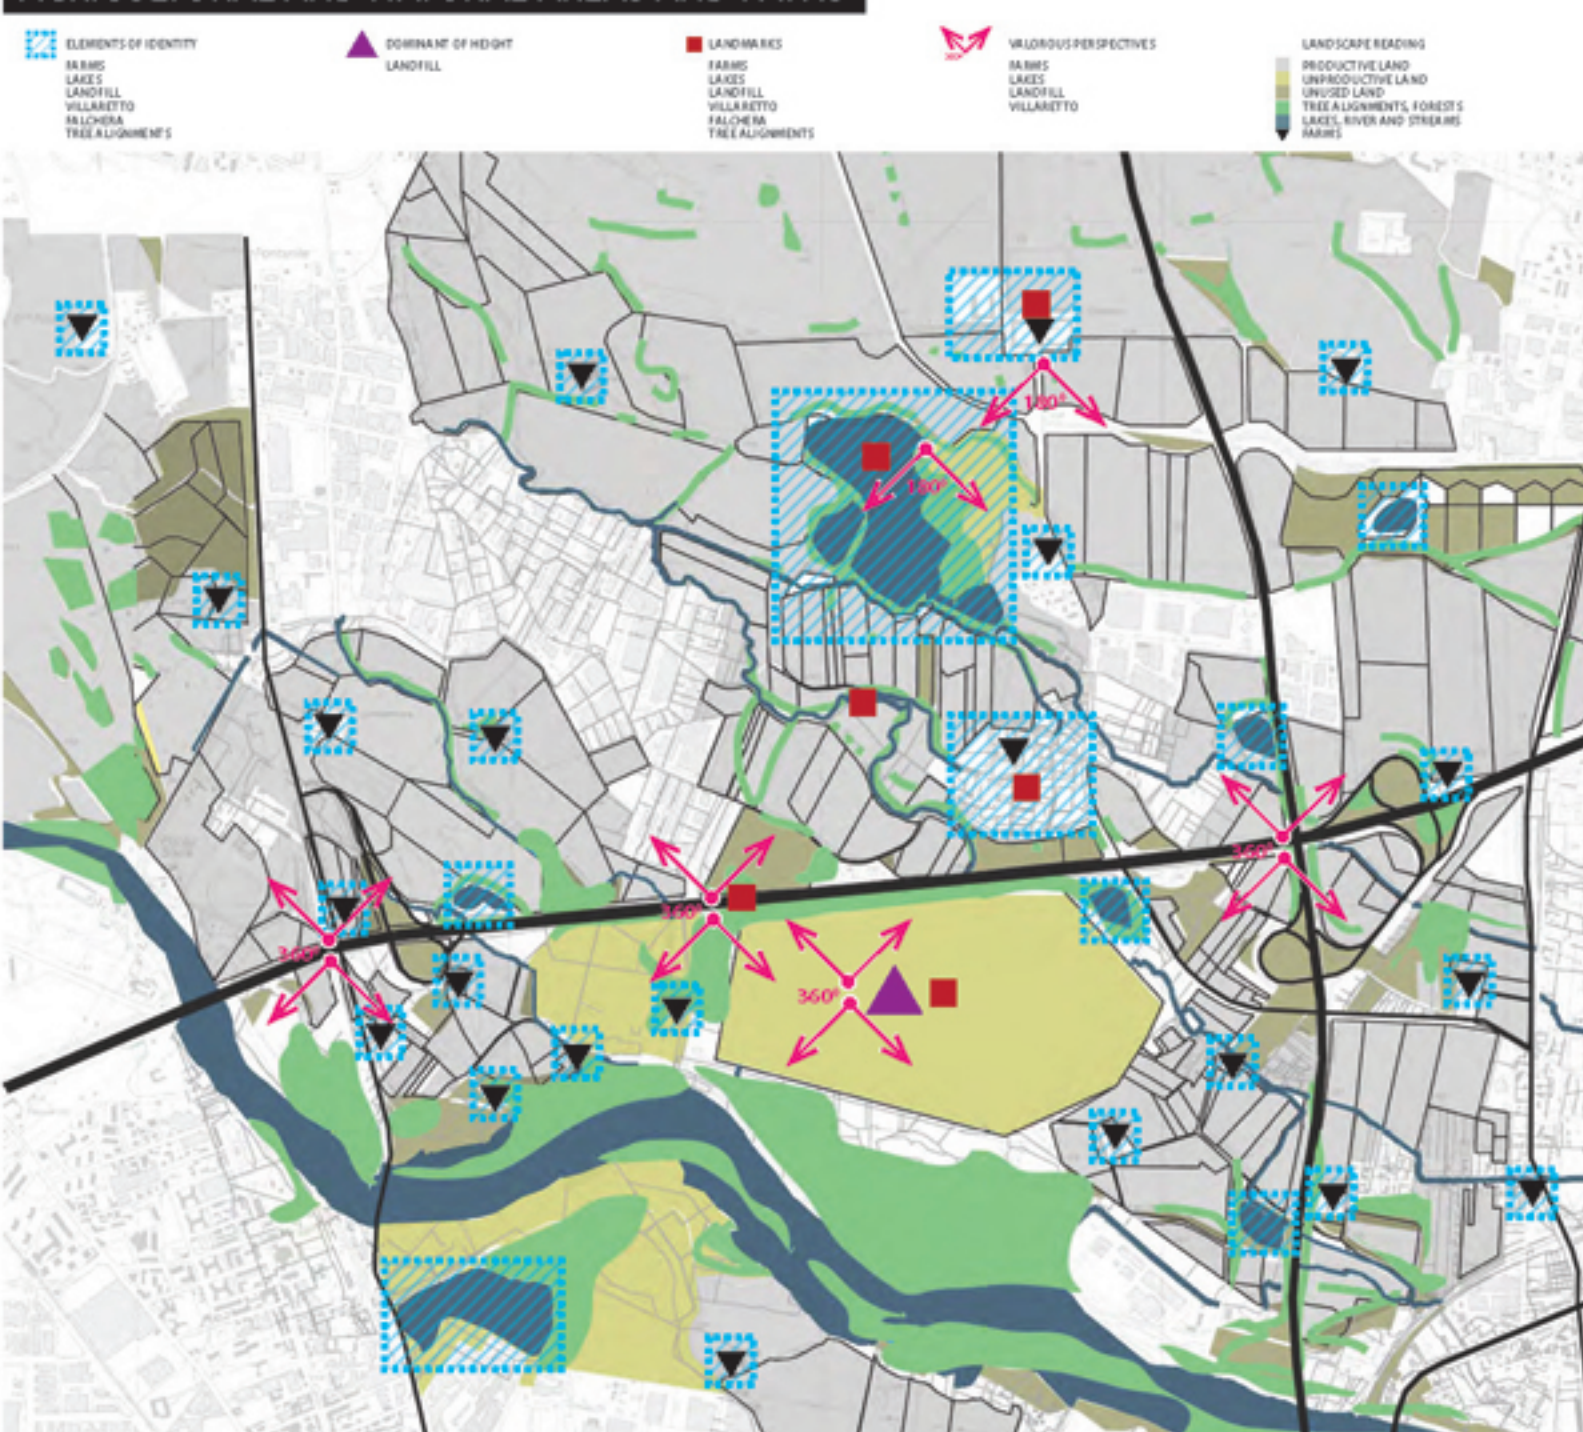


#### TRANSPORT SYSTEM ANALYSIS

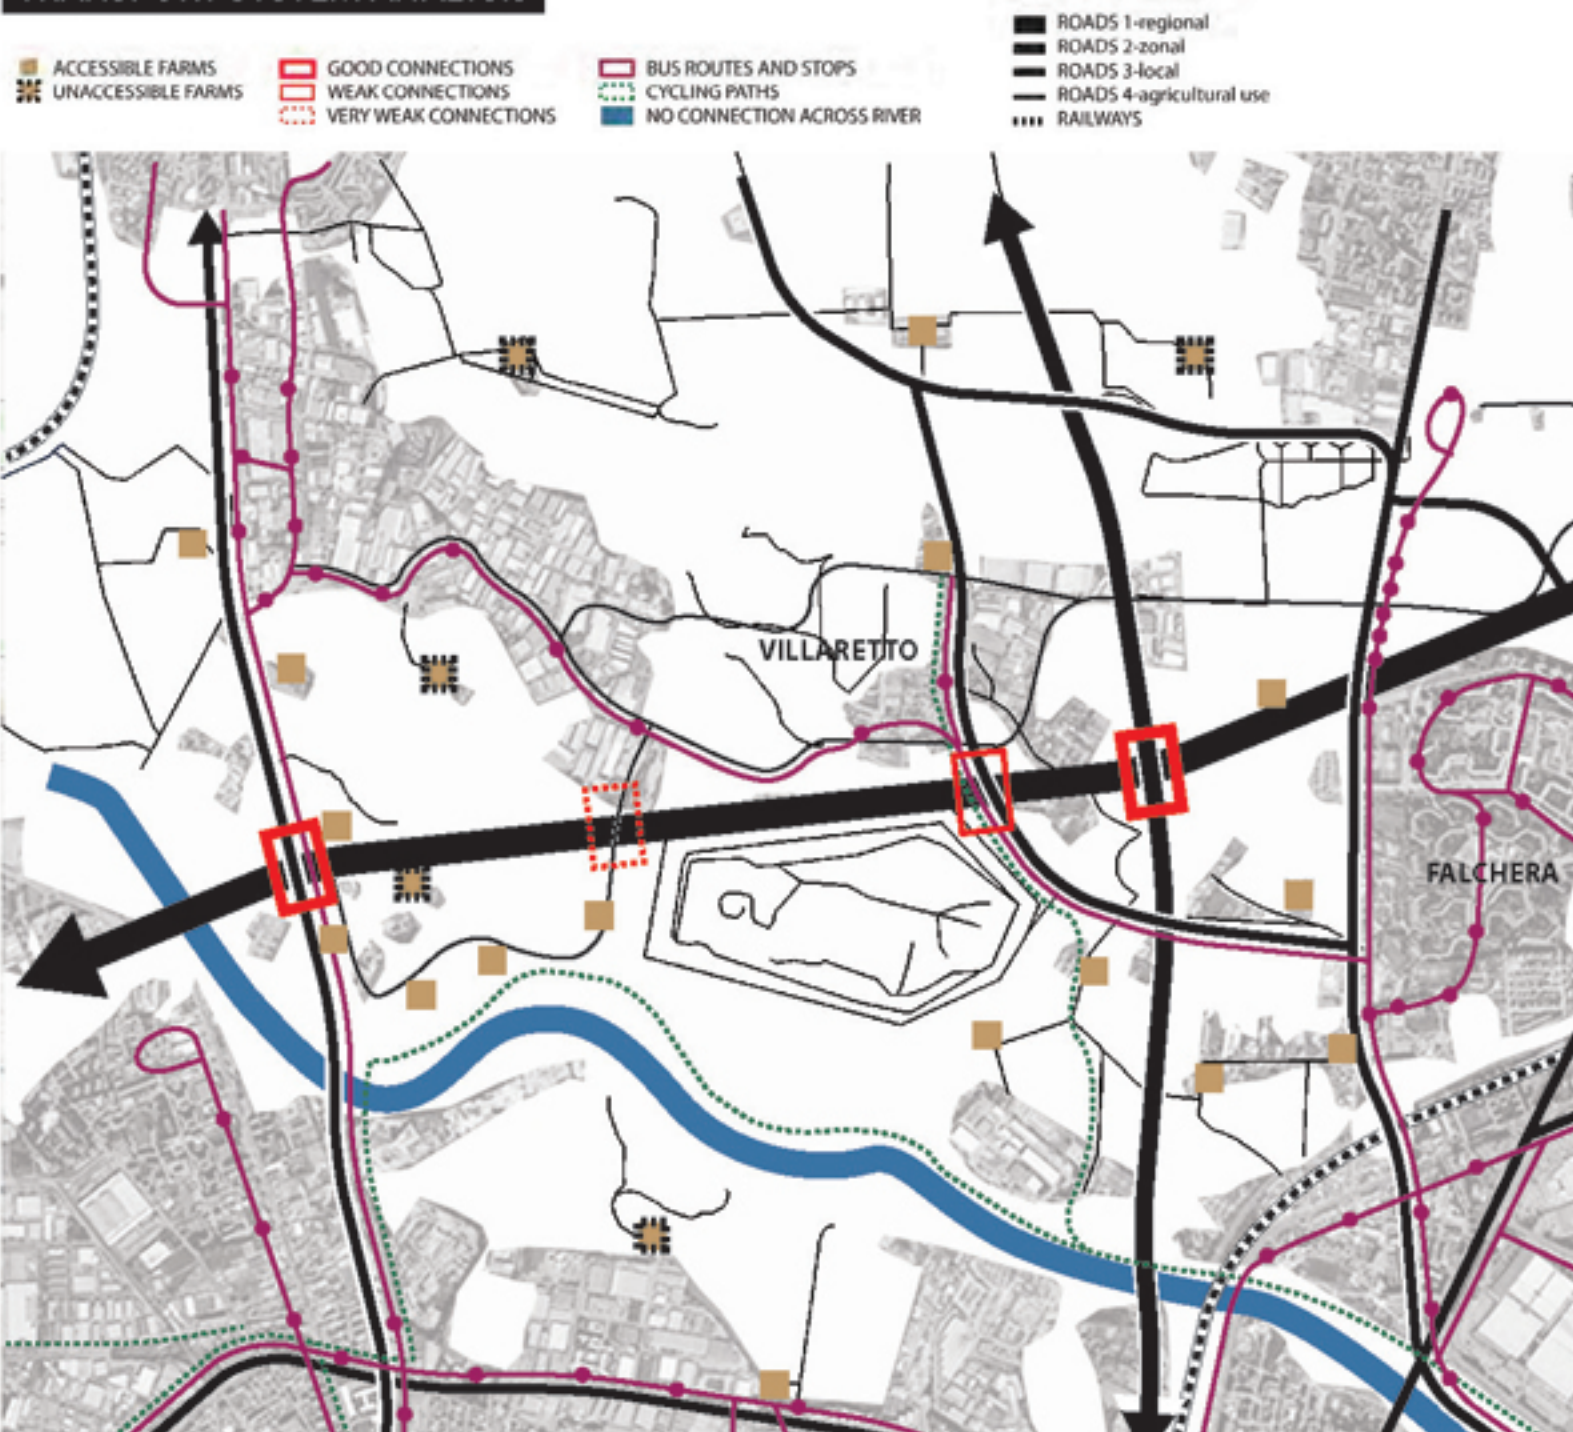



#### CONCEPTUAL SCHEME

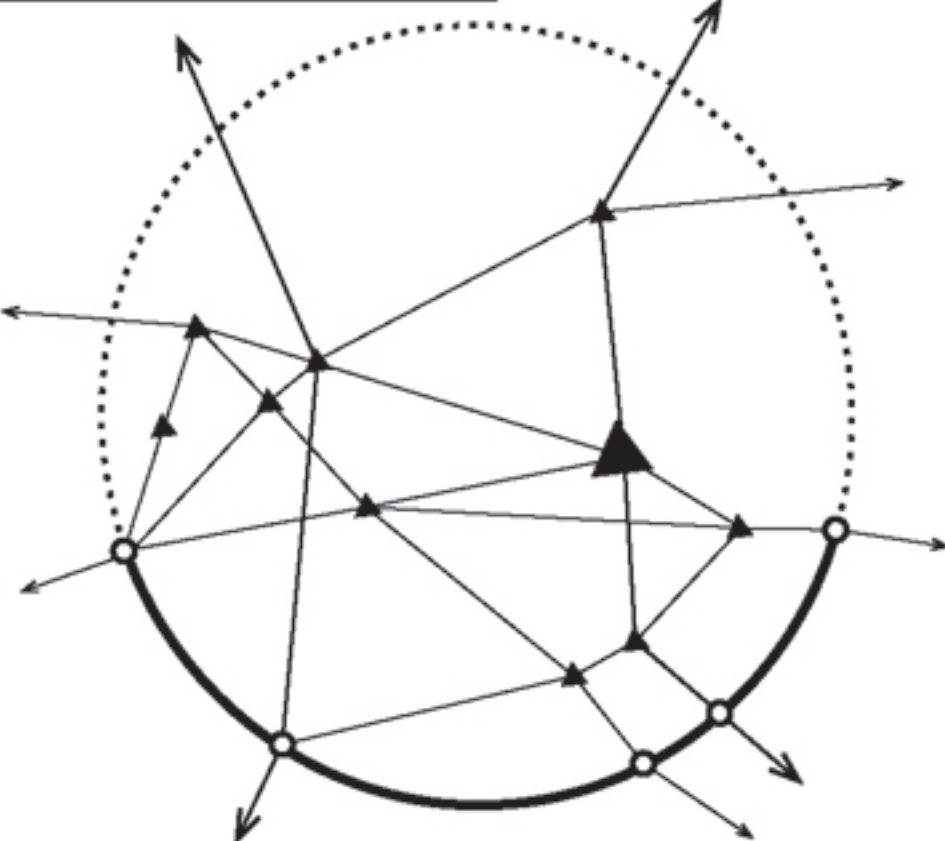

#### VISION


- What makes you feel at ease?
- How important is the connection between the city and the nature?
- Does agricultural park have place in the modern lifestyle?
- How do we deal with the abandoned areas, buildings and fields?
- Can we also produce and not only consume?
- How can we revitalize and recycle?
- Where we can learn about the history of Torino and the proper way to cultivate the local plants?
- Can we be more environmentally friendly?

#### MANAGEMENT OF OWNERSHIP

- Farms network**
- farms on negotiation process with the city hall, for usage of buildings and land
  - from private to public ownership
  - from public to private ownership
- Industrial compound fiorentini alimentari**
- relocation in the transformation area nearby
- Lands**
- keep agricultural use, revive the unused ones: intensive agriculture, orchards, greenhouses and urban gardening
  - from private to public ownership
  - from private to public ownership

#### SOLUTIONS

- RECOGNIZED LANDMARK
- SPECIFIC CIRCUITS
- EMPHASIZED STREAMS AND LAKES
- GREEN BRIDGES, ECOLOGICAL CORRIDOR AND WOODS
- ECONOMICALLY EFFICIENT AGRICULTURE
- NETWORK OF PATHS
- COHERENT PROPERTY MANAGEMENT
- REVIVED FUNCTIONS
- PARK AND RIDE STATIONS
- CITY CONNECTED TO NATURE
- RAINWATER PURIFICATION AND BIOMASS

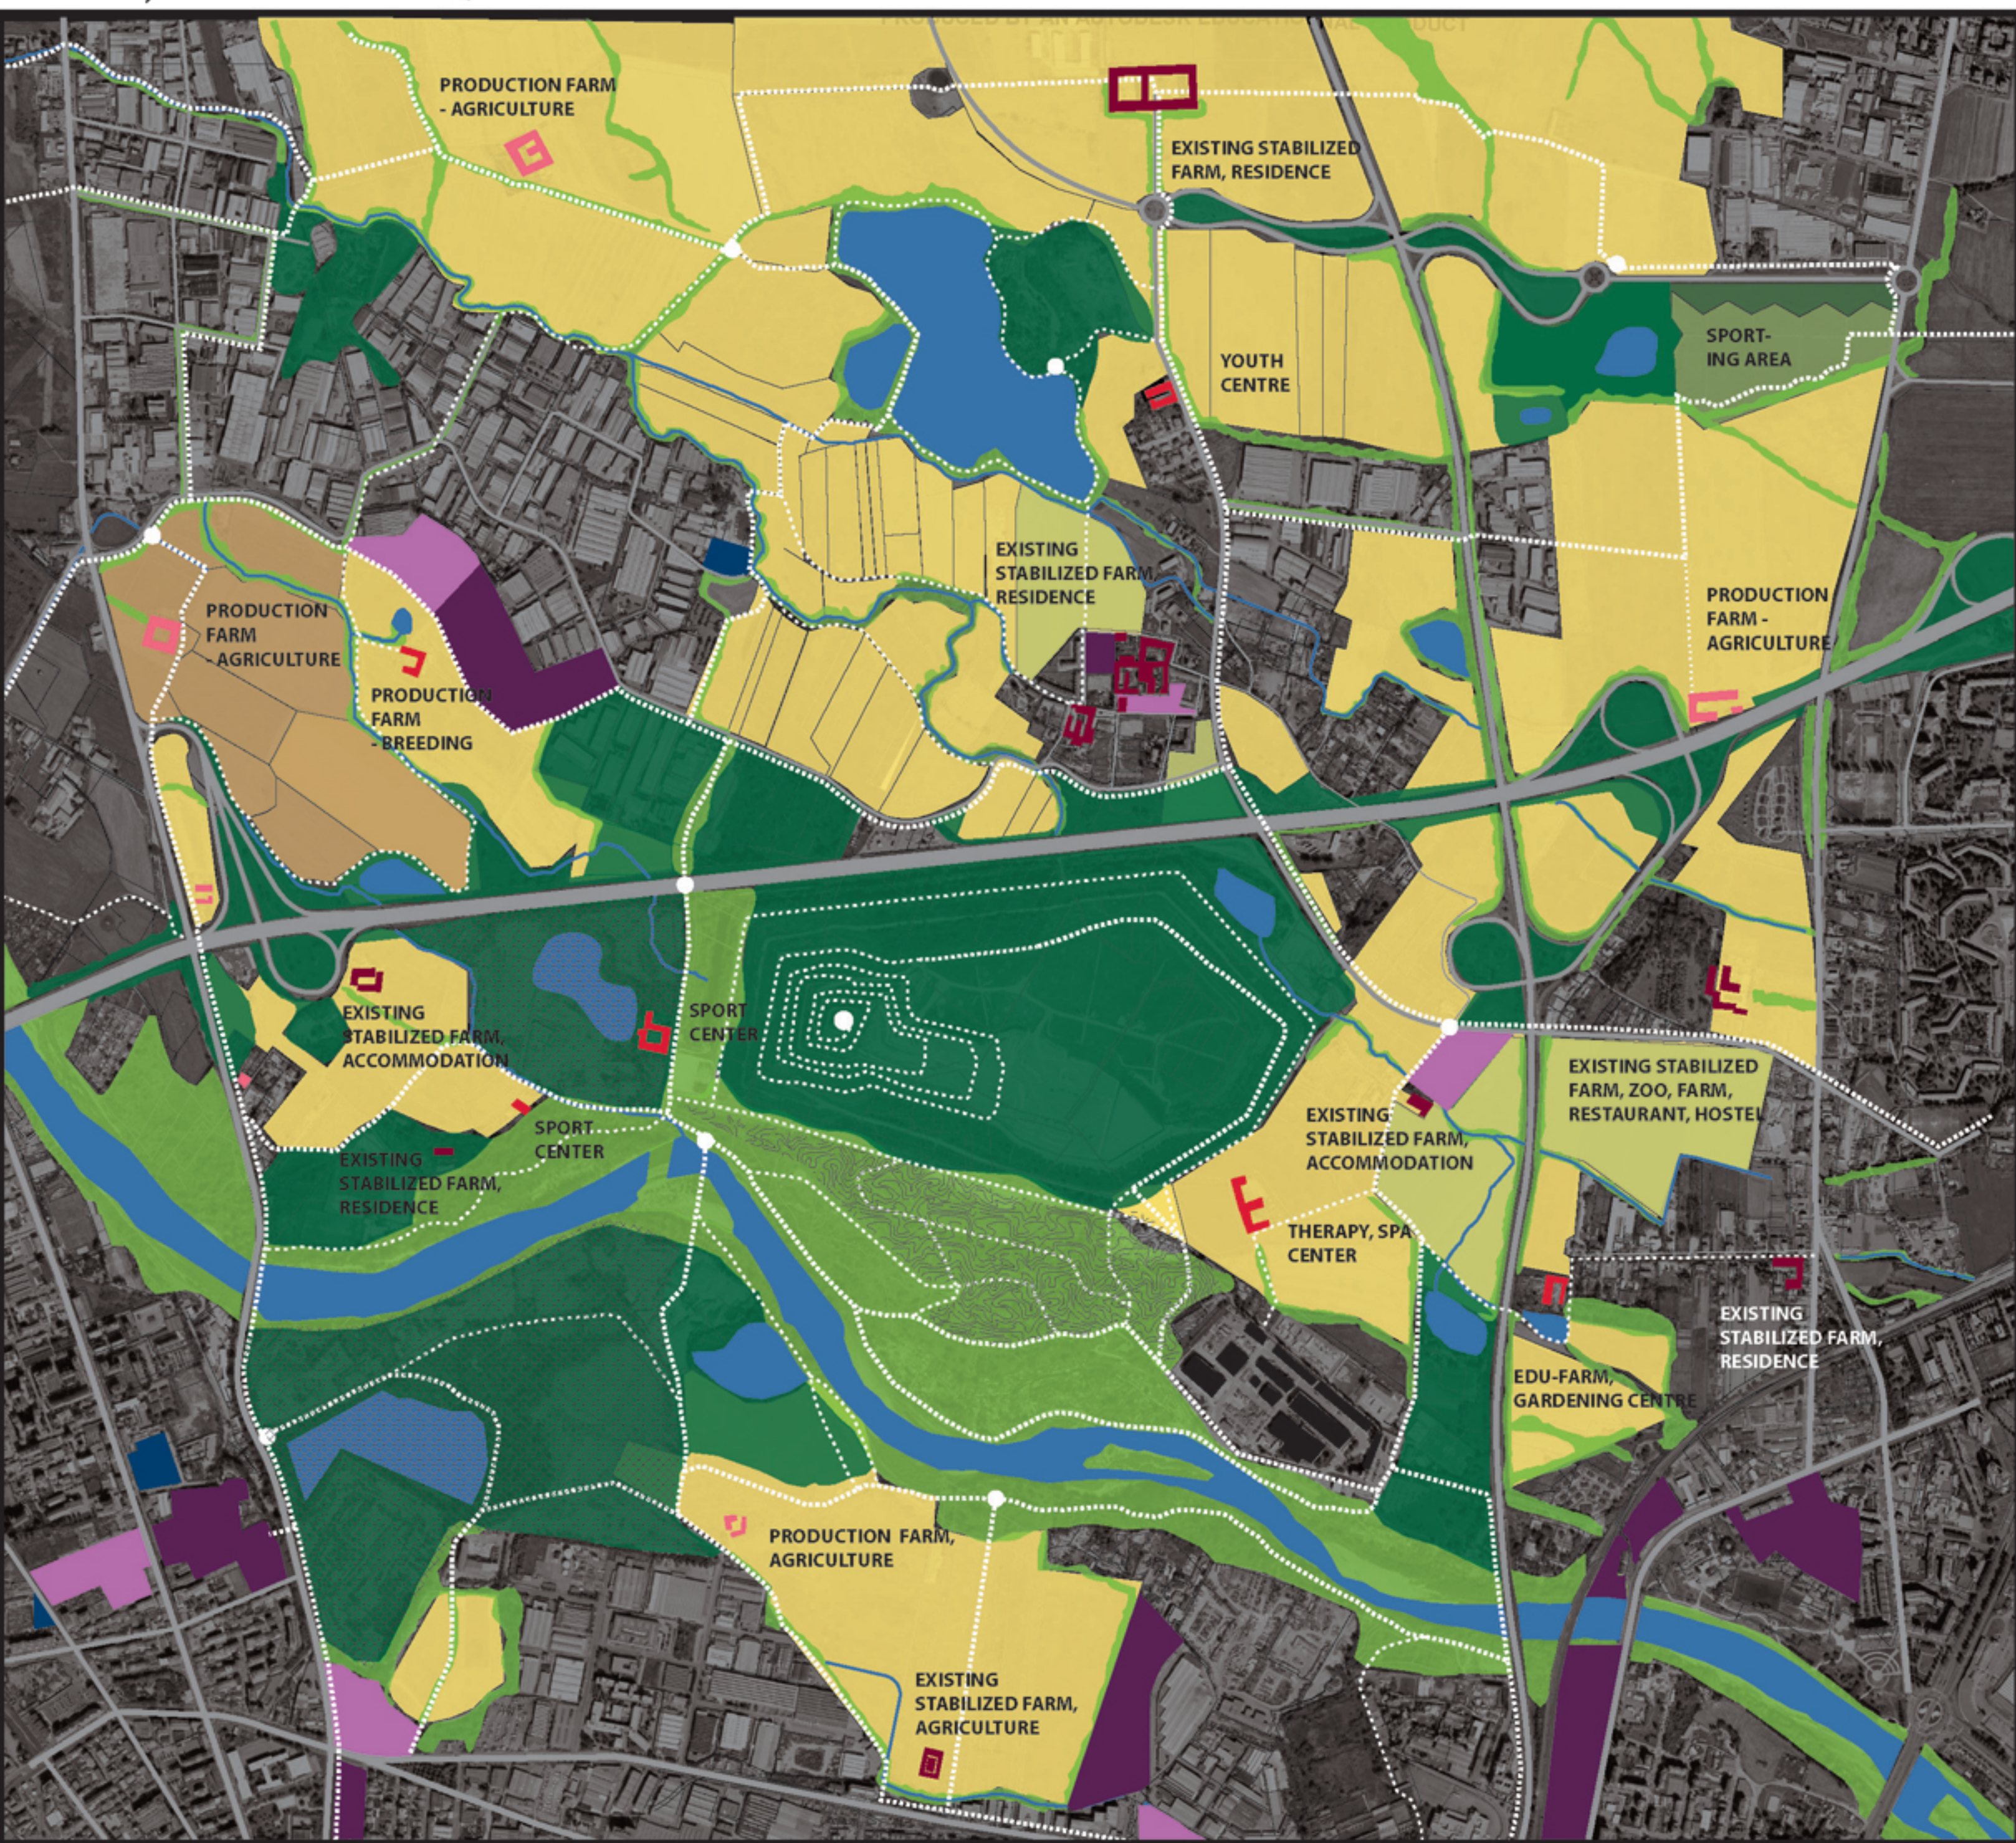


#### STRATEGY AND INTERVENTIONS


SCALE 1:10 000

MOBILITY	BUILDINGS, SERVICES AND FACILITIES
regional roads	markets and services
zonal roads	public facilities
local roads 01	existing stabilized farms
local roads 02	new services and facilities farms
main soft mobility network	new productive farms
secondary soft mobility network	sports area
park and ride areas	water purification area
LANDSCAPE	AGRICULTURE
lakes, streams, river	agricultural land
tree alignments and green corridor	public agricultural land sold on condition
green areas	urban gardening, urban orchards
viewpoints	


#### TYPICAL PATH SECTION IN INDIVIDUAL AREAS

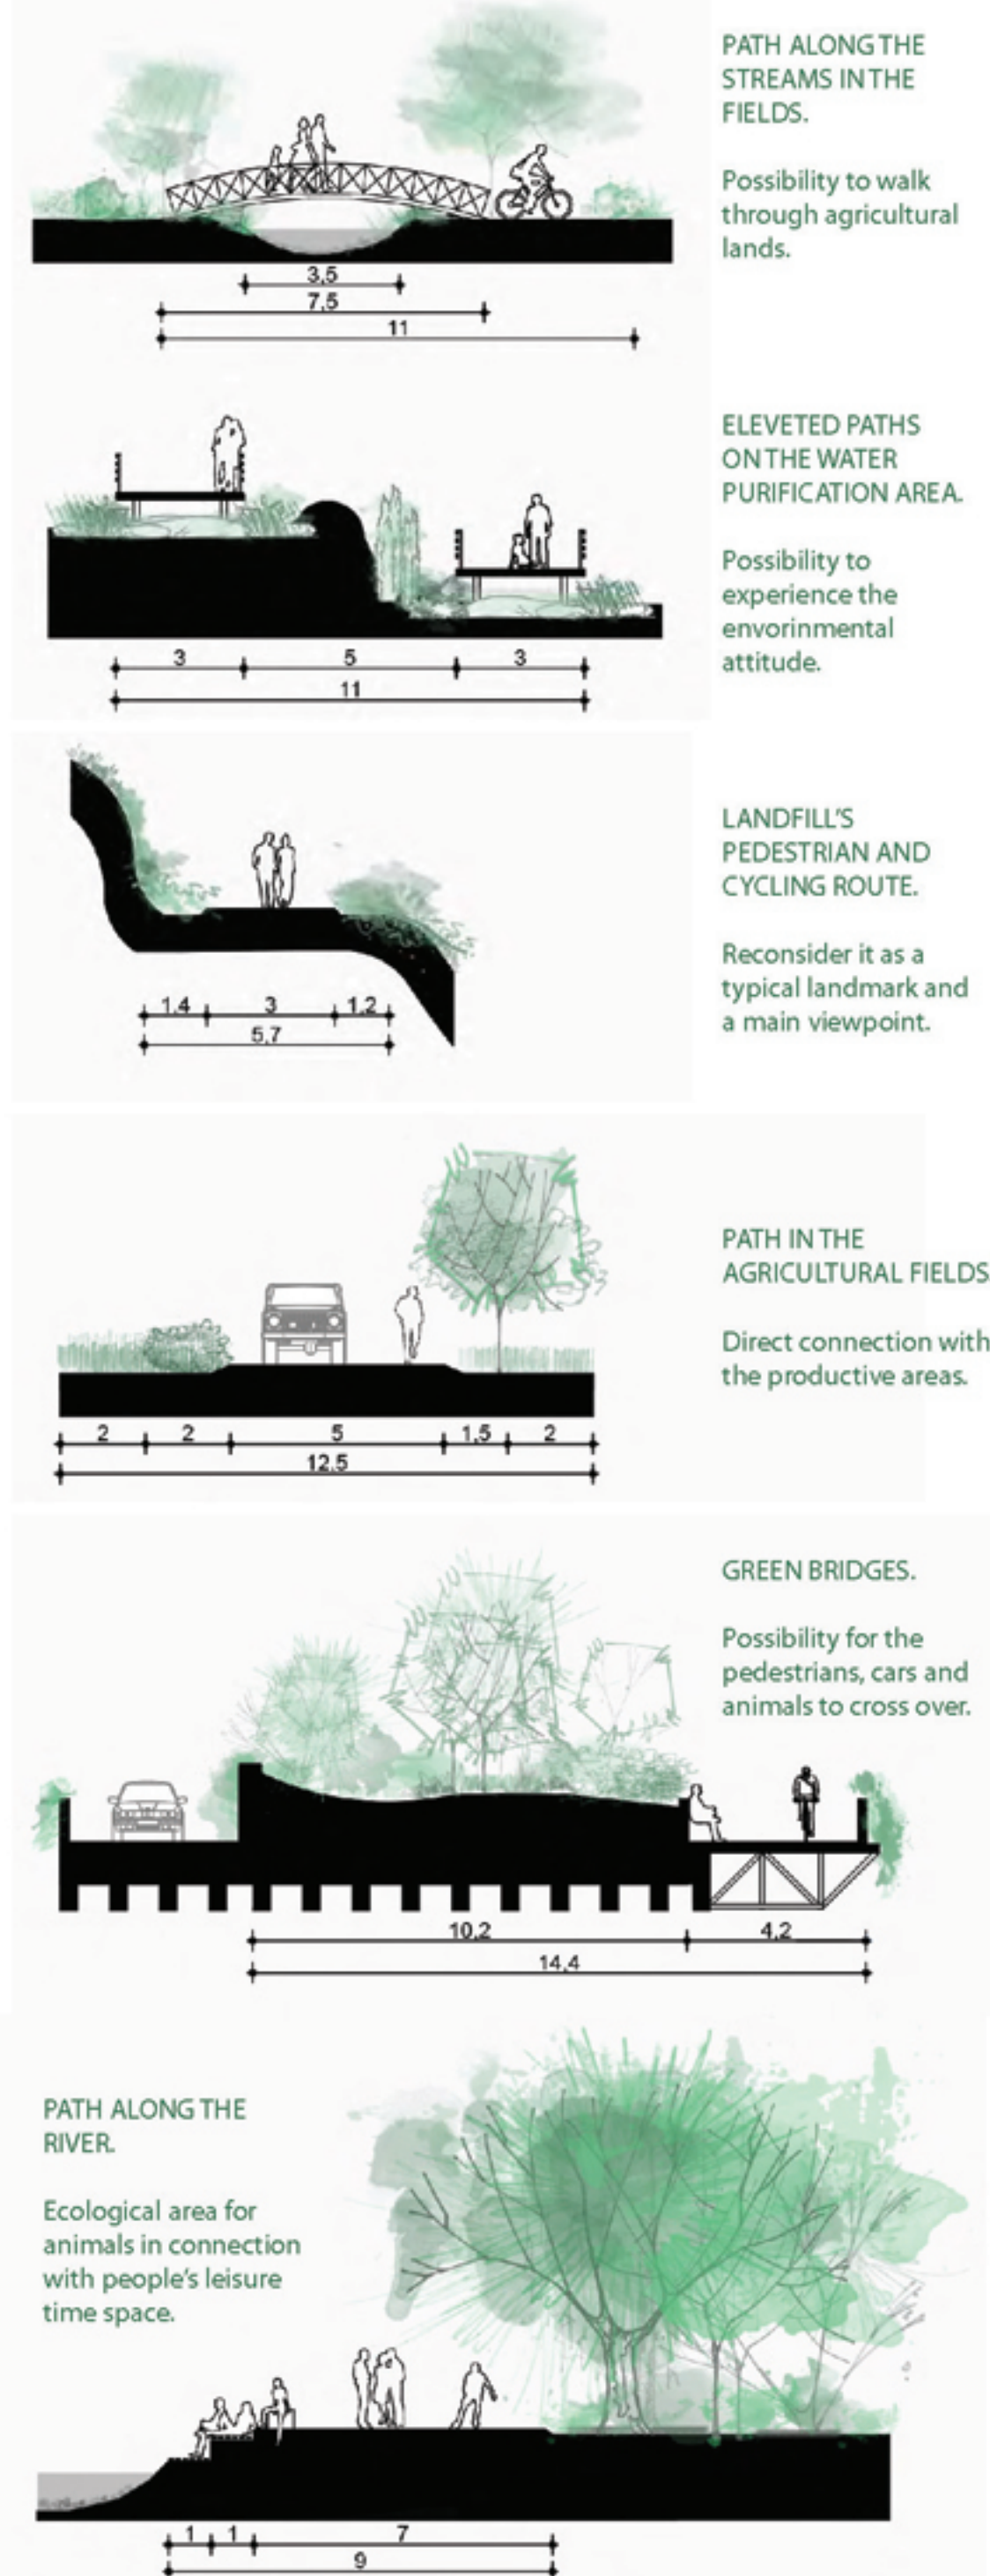

#### SERVICES AND FACILITIES SCHEME

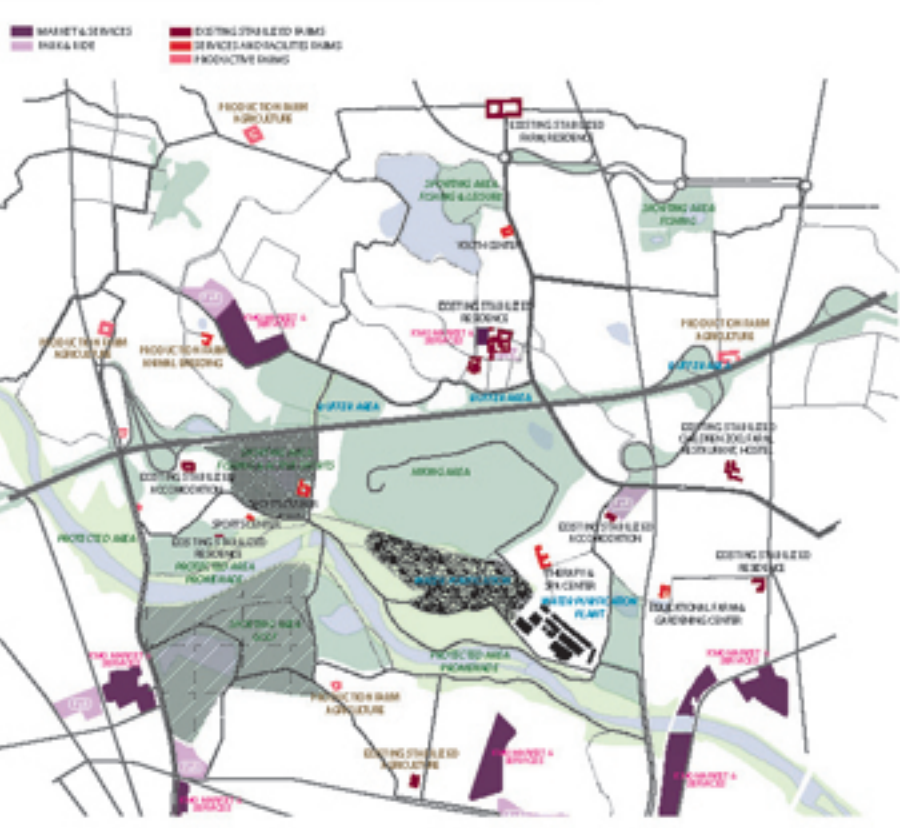

#### MOBILITY SCHEME

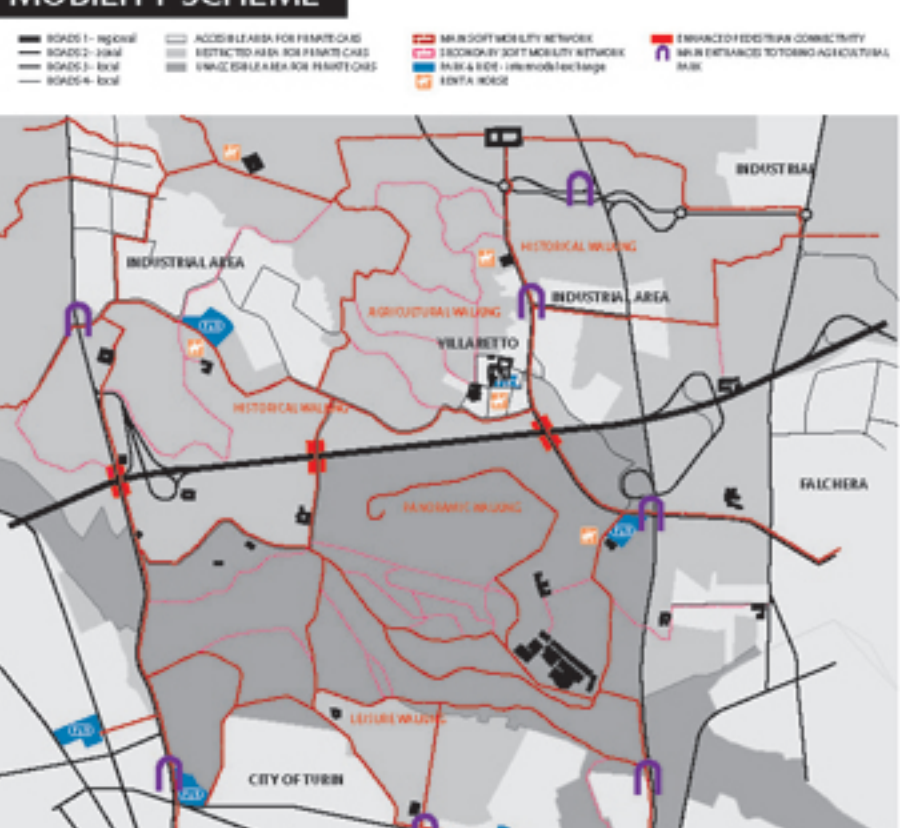


#### "LEARN ACTIVE"



#### "GO ECOLOGICAL"



#### "CHERISH WATER"

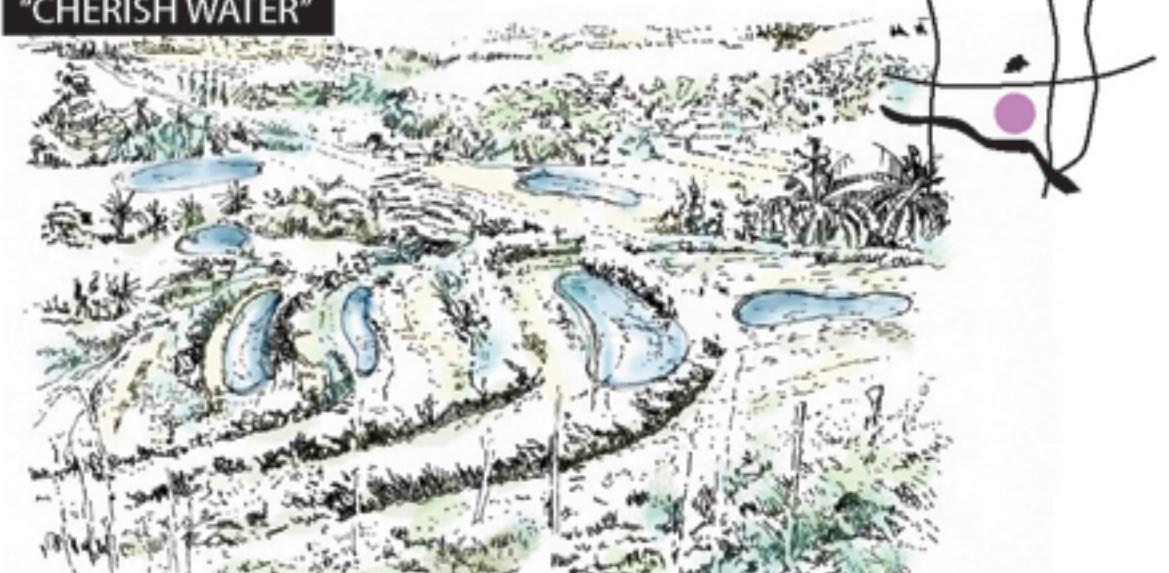

#### "BUY LOCAL"



#### "WORK AGRICULTURAL"



#### "CROSS GREEN"

